


DO NOT SCALE DIMENSIONS OFF THIS DRAWING
 CHECK ALL DIMENSIONS ON SITE BEFORE FABRICATION
 REPORT ALL ERRORS OR OMISSIONS TO SPRUNT LIMITED
 THIS DRAWING IS PROTECTED UNDER COPYRIGHT AND
 SHALL NOT BE REPRODUCED IN PART OR WHOLE WITHOUT
 PRIOR EXPRESSED PERMISSION OF SPRUNT LIMITED


Accommodation

Total number of units:
 8 x 3B houses
 1 x 4B house
 1 x 5B house


TOTAL: 10 units

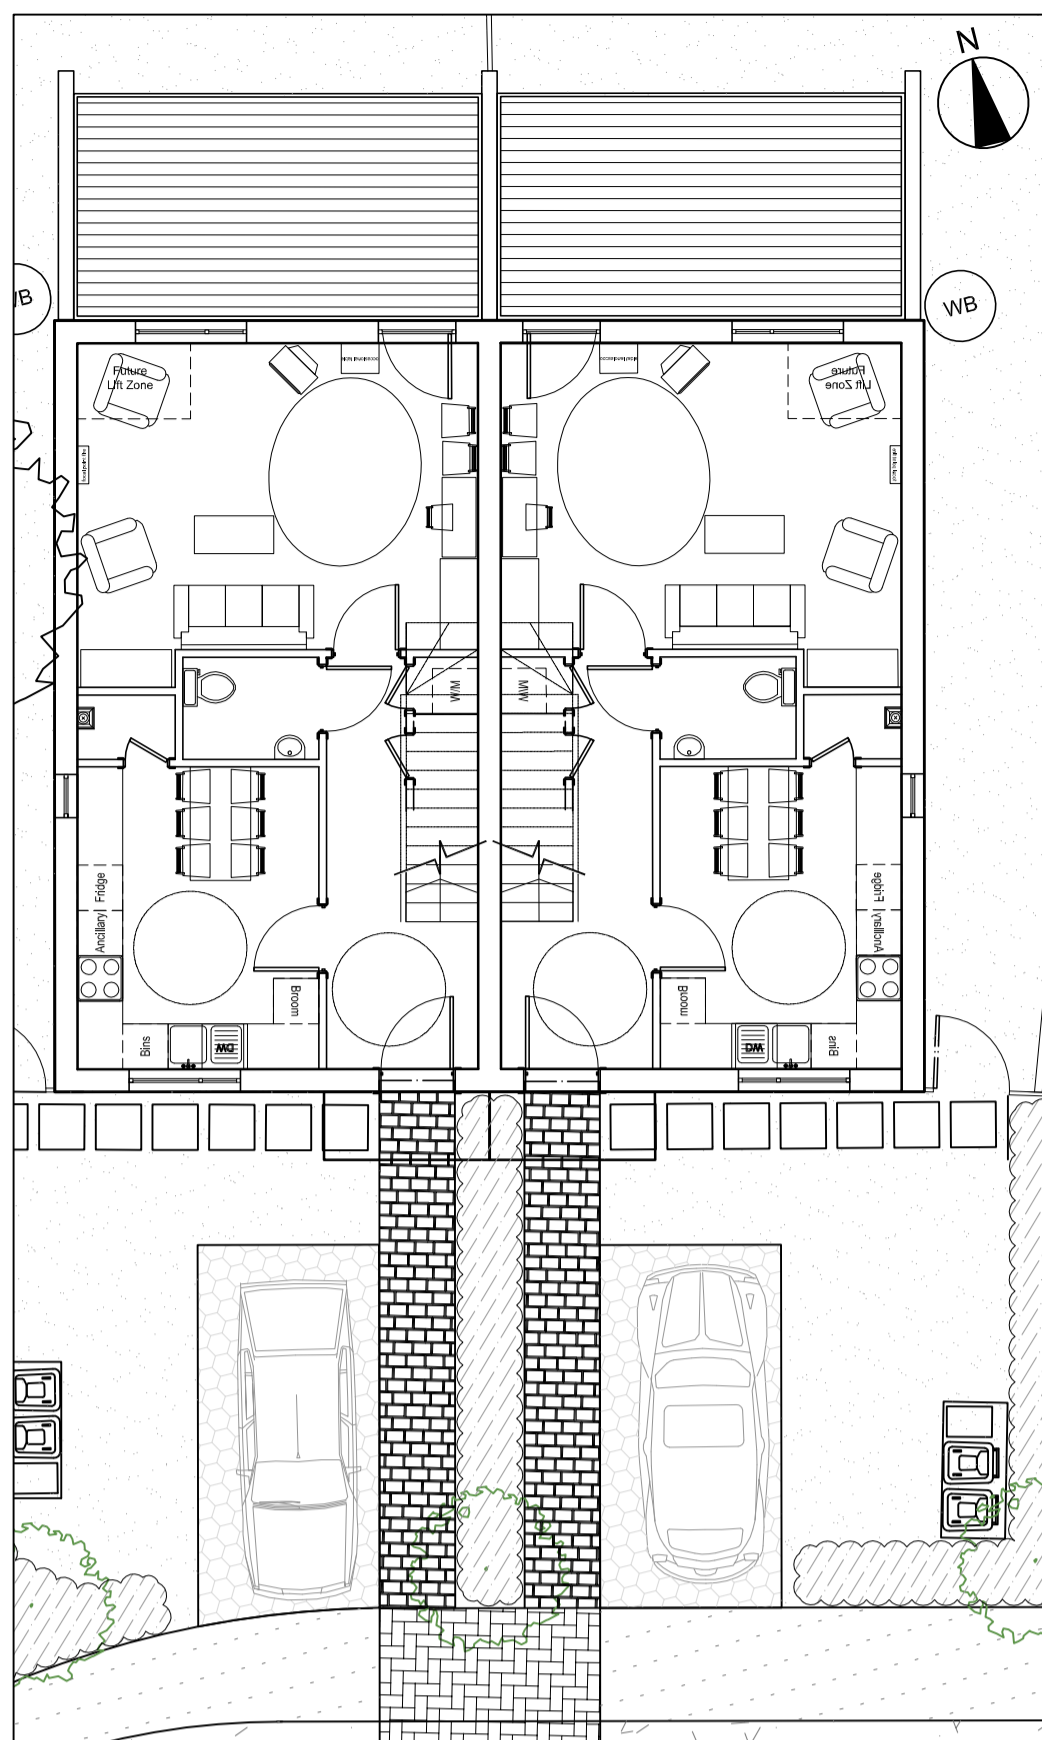

Groundfloor: Typical 3bed Semi-detached House

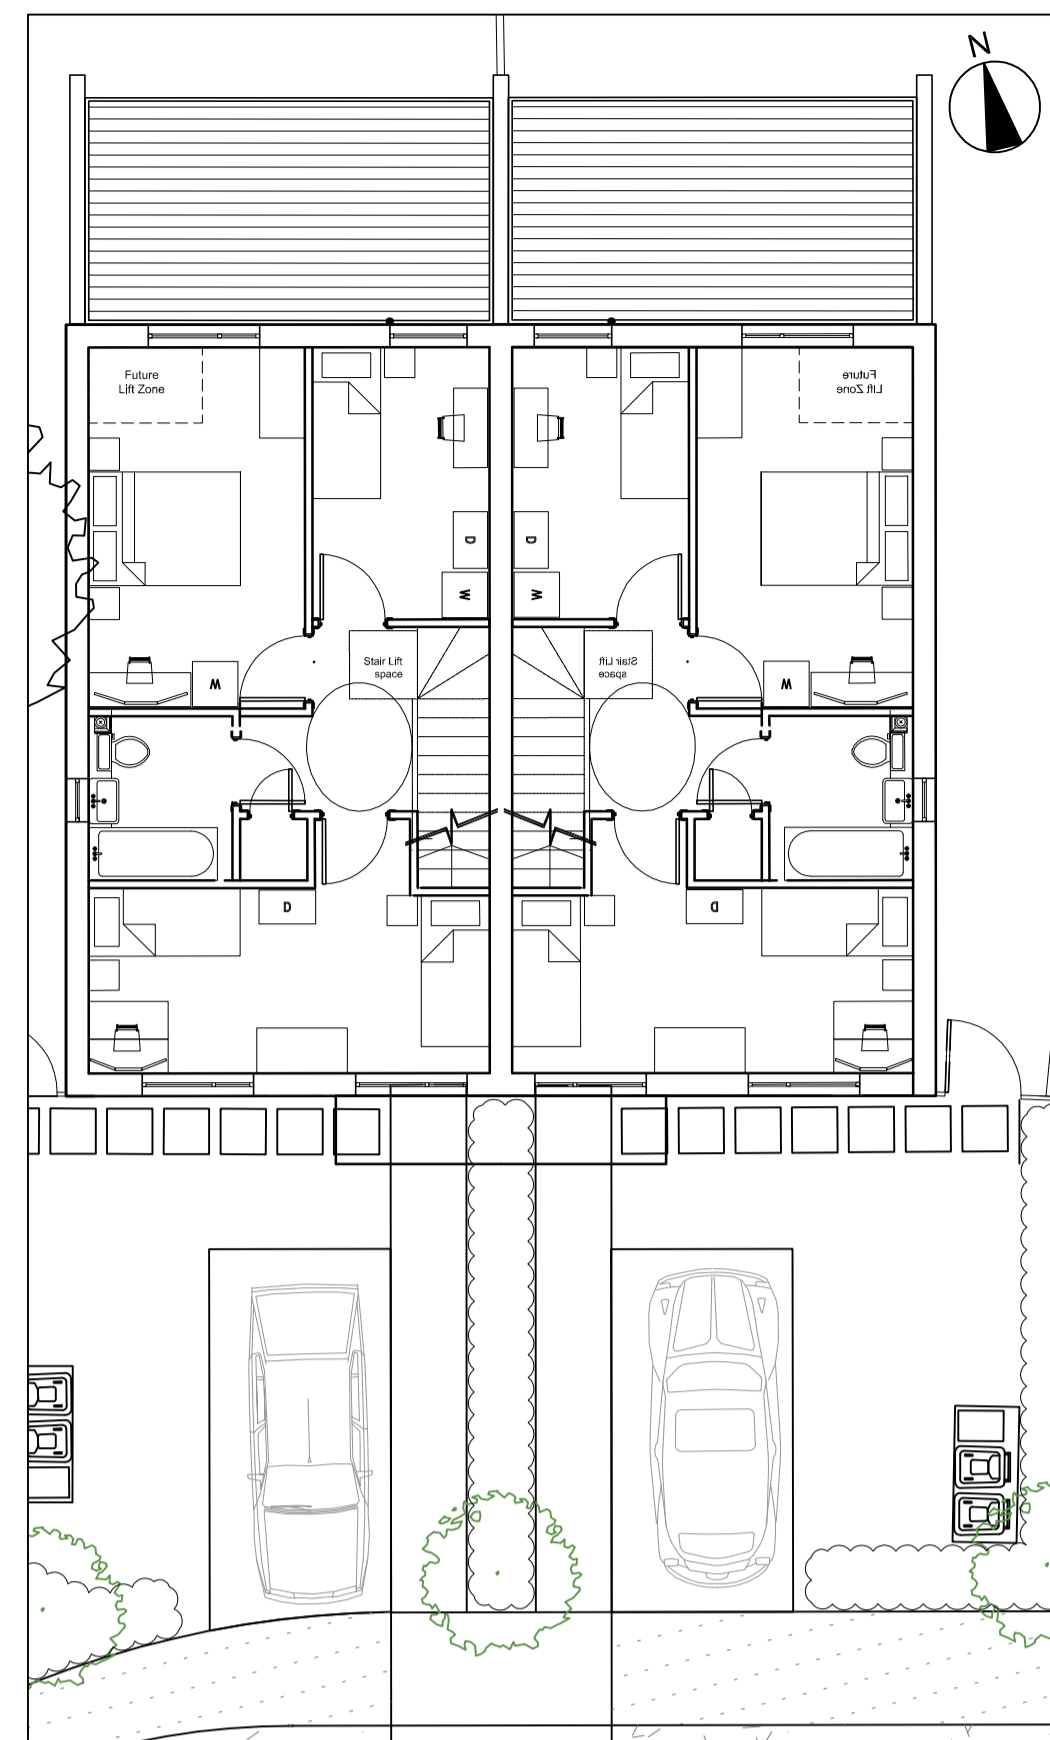

First Floor: Typical 3bed Semi-detached House

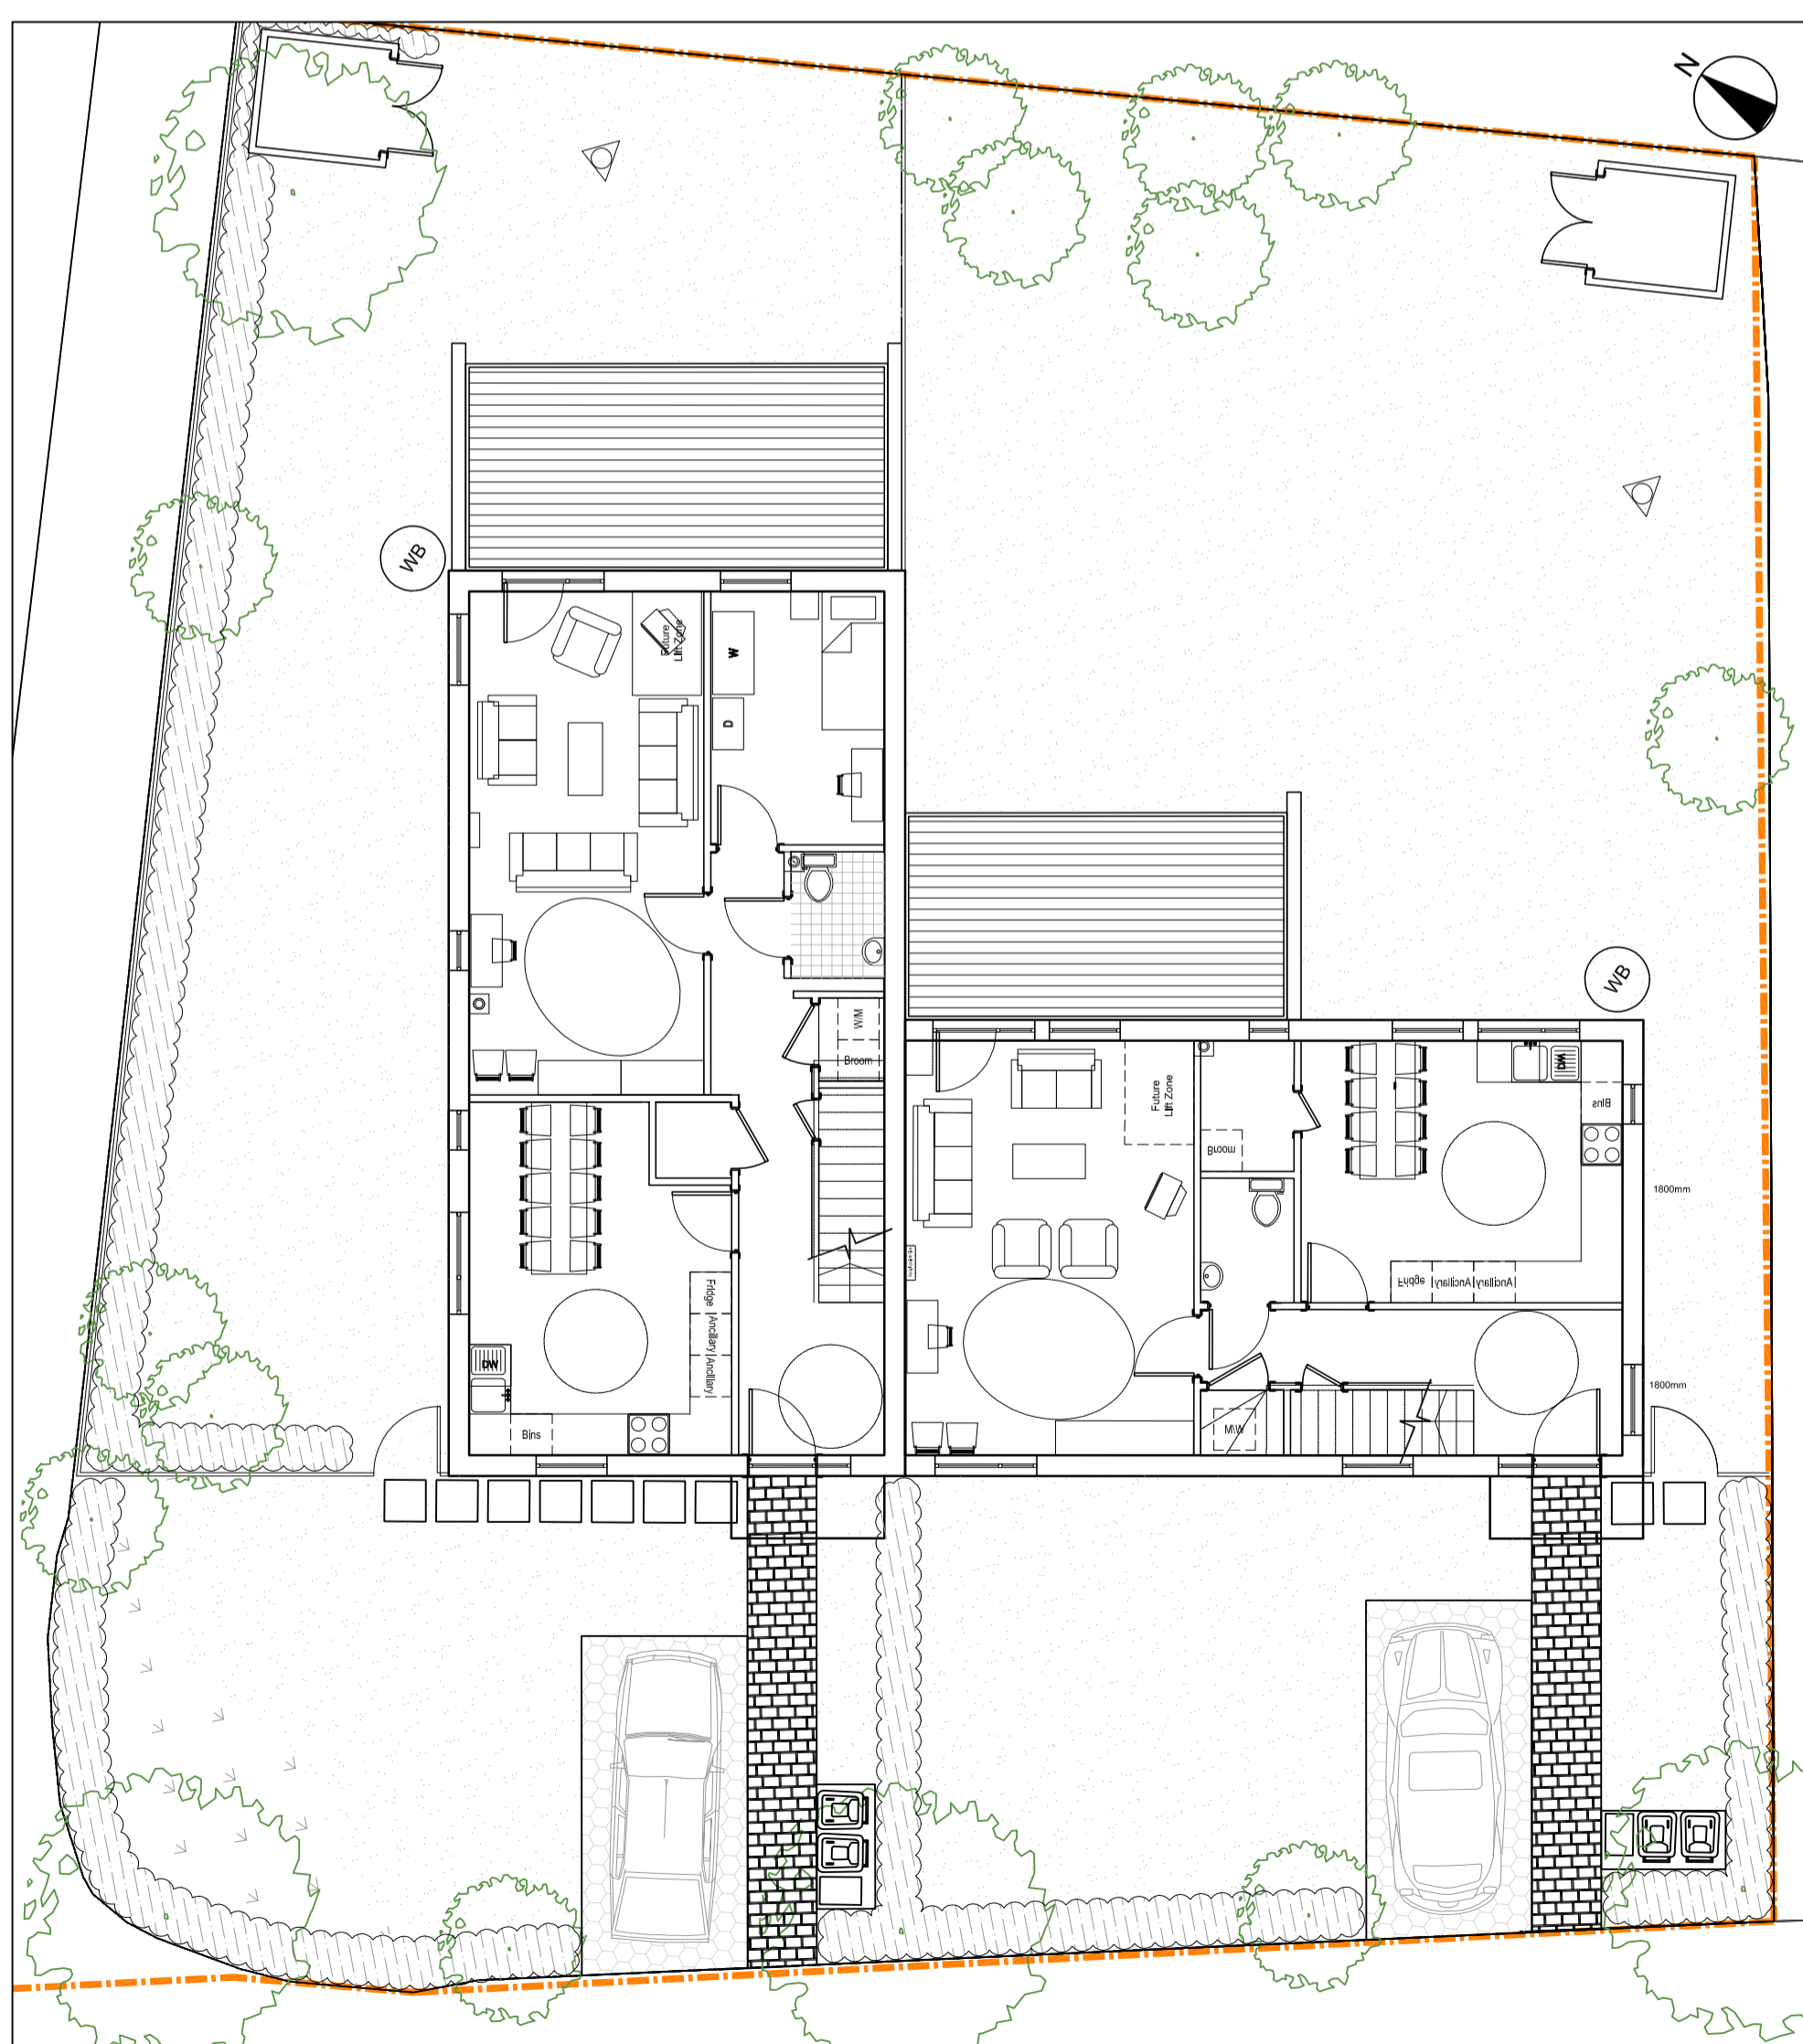

Groundfloor: 4 and 5bed Semi-detached House



First Floor: 4 and 5bed Semi-detached House

REV BY DATE CHK DESCRIPTION

STATUS

FOR PLANNING

CONTRACTOR

Lovell Partnerships Ltd

PROJECT

Brabazon Estate
 Site C1

CLIENT

Hounslow Homes

DRAWING TITLE

House Types C1

DATE CREATED SCALE


03.02.11 1:100@A1

DRAWN / AMENDED BY CHECKED

IMBRZEZINSKA Thenson

DRAWING NO & REVISION

12305_C1_02_04

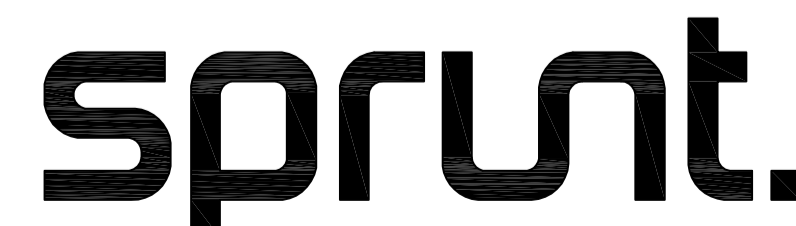

SPRUNT The Quadrangle, 2nd Floor, 180 Wardour Street, London W1F 8FY
 T +44 (0)20 7287 1153 F +44 (0)20 7287 3675
 www.sprunt.net