



DO NOT SCALE DIMENSIONS OFF THIS DRAWING
 CHECK ALL DIMENSIONS ON SITE BEFORE FABRICATION
 REPORT ALL ERRORS OR OMISSIONS TO SPRUNT LIMITED
 THIS DRAWING IS PROTECTED UNDER COPYRIGHT AND
 SHALL NOT BE REPRODUCED IN PART OR WHOLE WITHOUT
 PRIOR EXPRESSED PERMISSION OF SPRUNT LIMITED

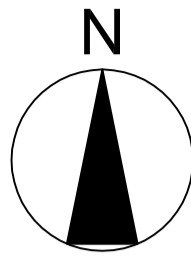

Accommodation

Total number of units:
 8 x 3B houses
 1 x 4B house
 1 x 5B house

TOTAL: 10 units

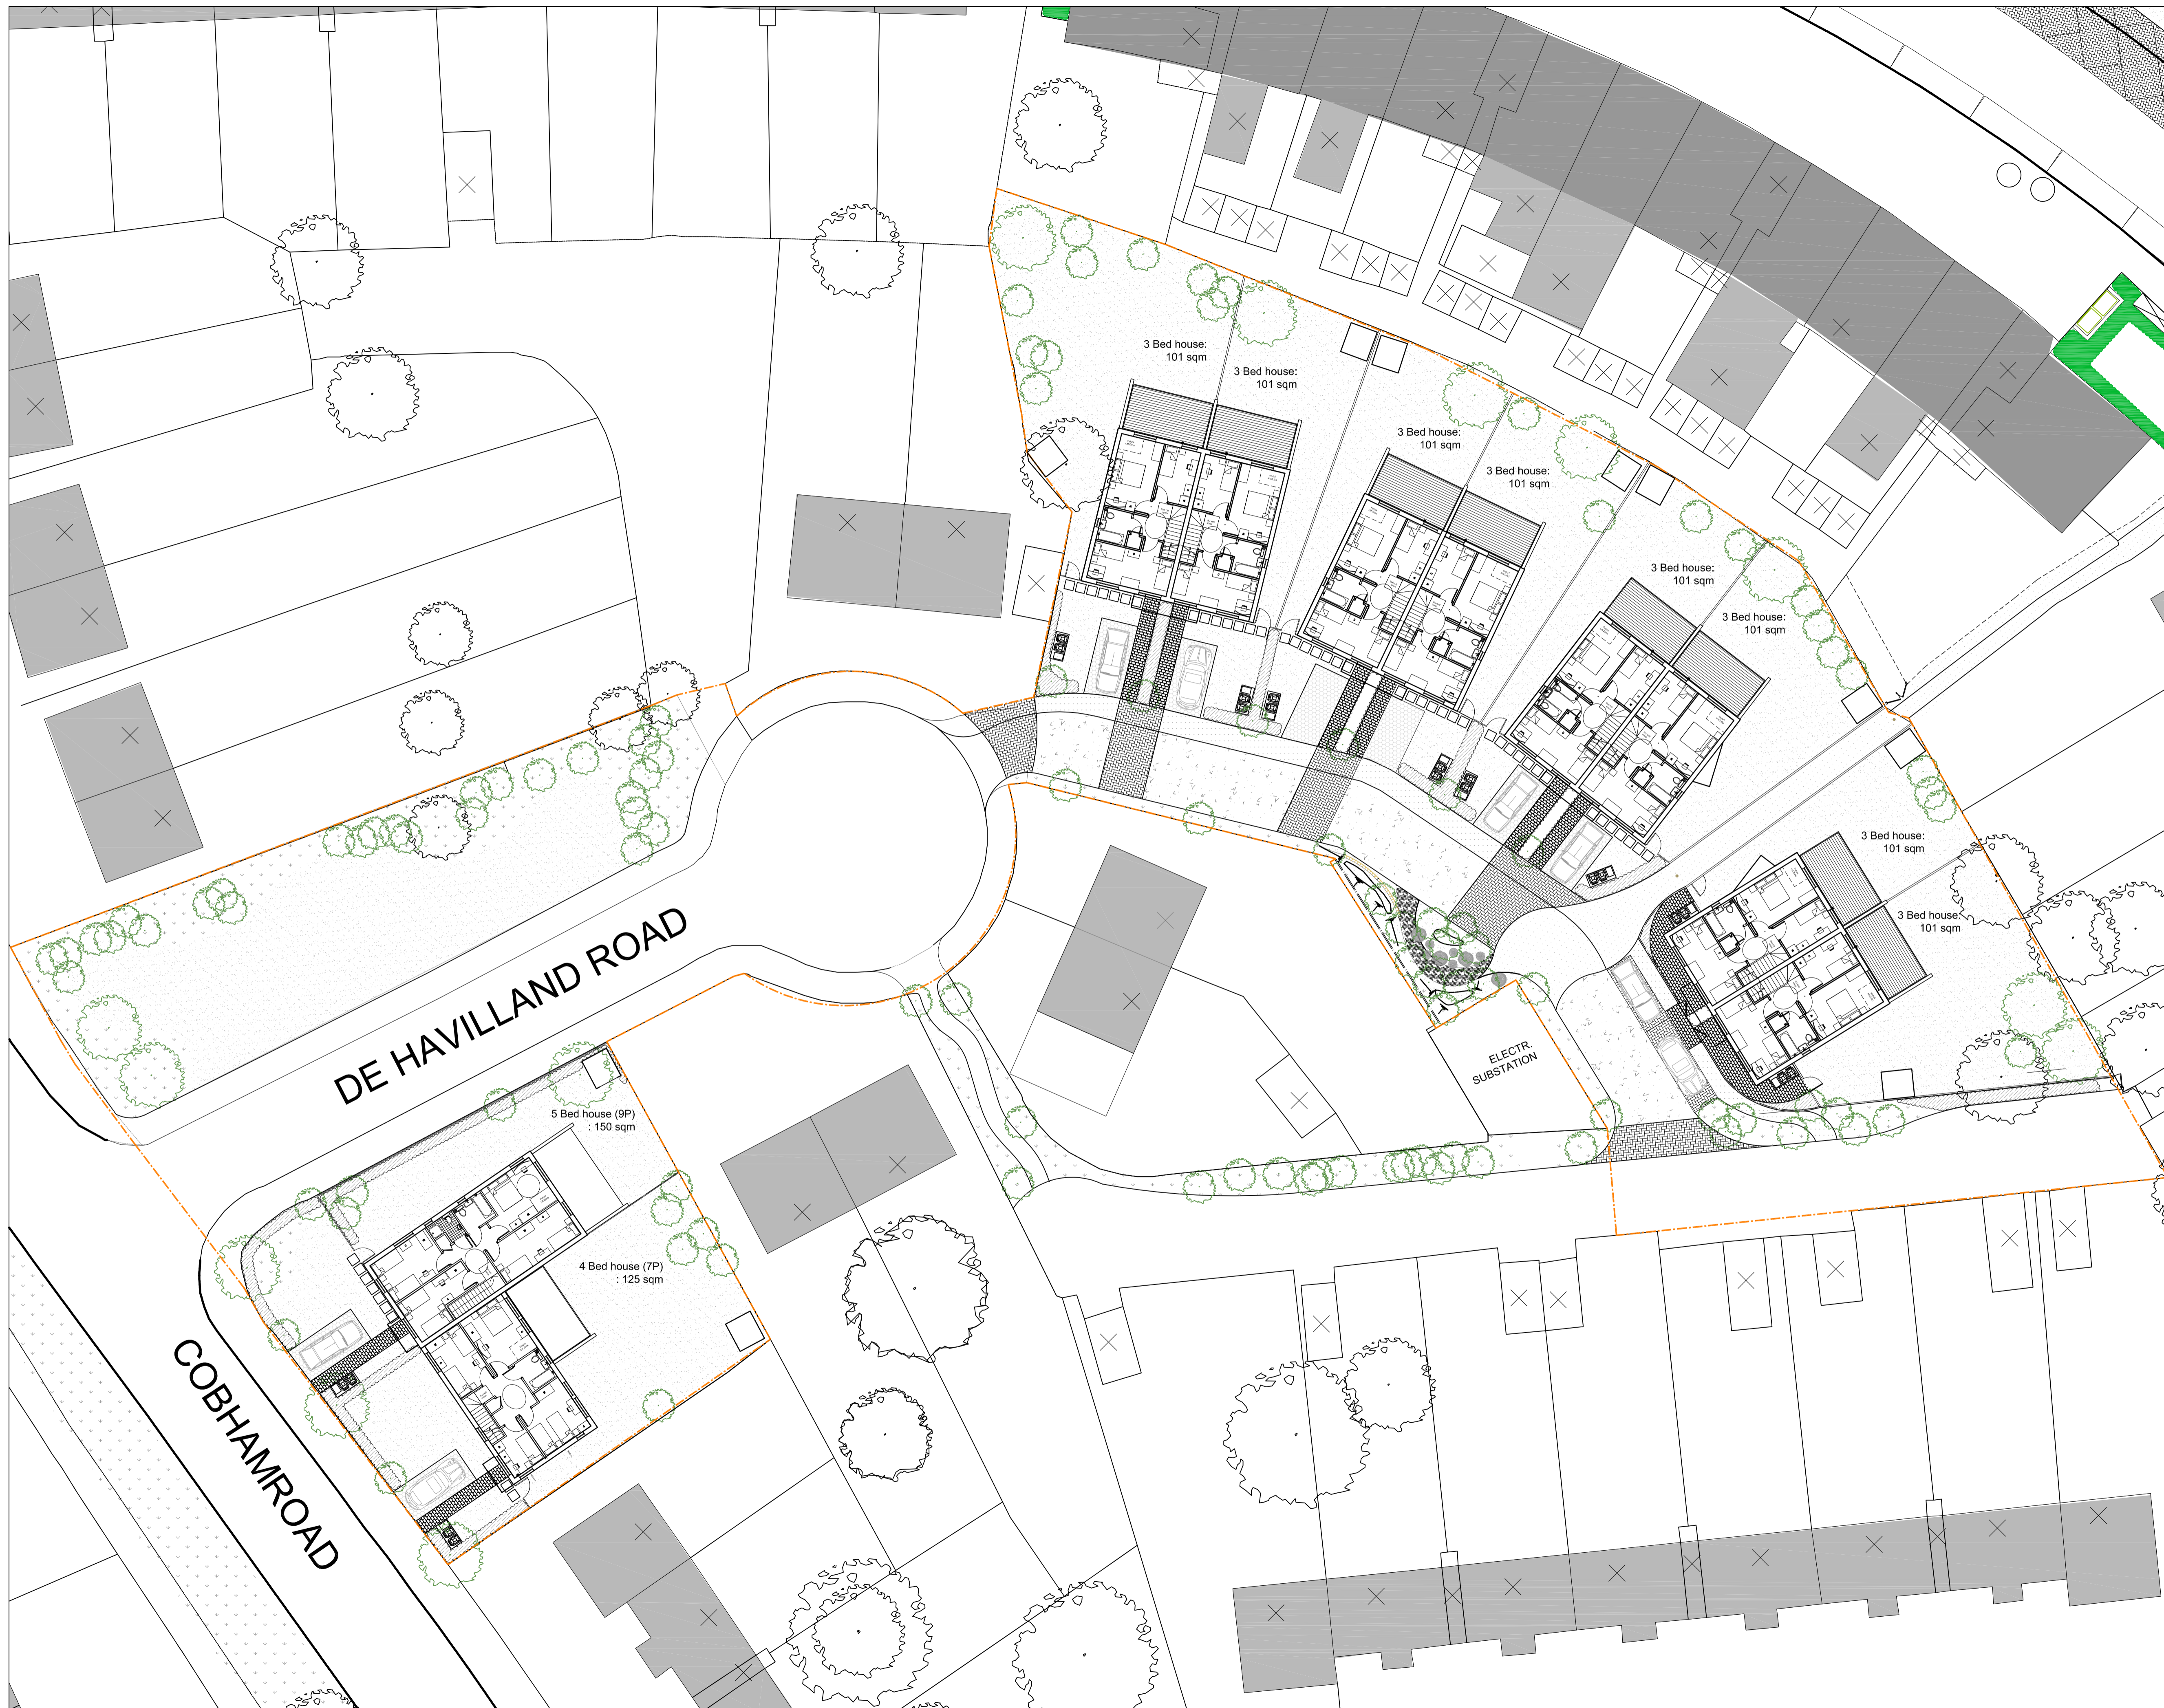

REV BY	DATE	CHK	DESCRIPTION

STATUS
PRELIMINARY

CONTRACTOR
Lovell Partnerships Ltd

PROJECT
Brabazon Estate C1


CLIENT
Hounslow Homes

DRAWING TITLE
First Floor C1

DATE CREATED	SCALE
03.02.11	1:200@A1

DRAWN / AMENDED BY	CHECKED
IMBRZEZINSKA	THenson

DRAWING NO & REVISION
12305_C1_02_02

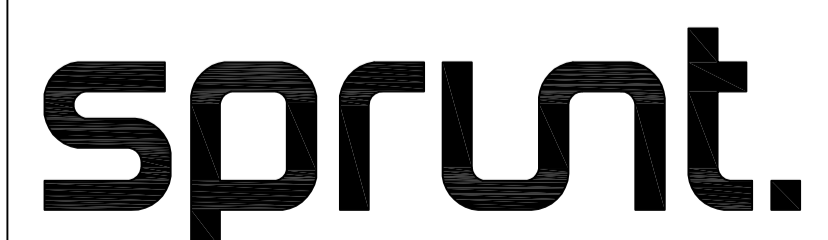

SPRUNT The Quadrangle, 2nd Floor, 180 Wandour Street, London W1F 8FY
 T +44 (0)20 7287 1153 F +44 (0)20 7287 3675
 www.sprunt.net