
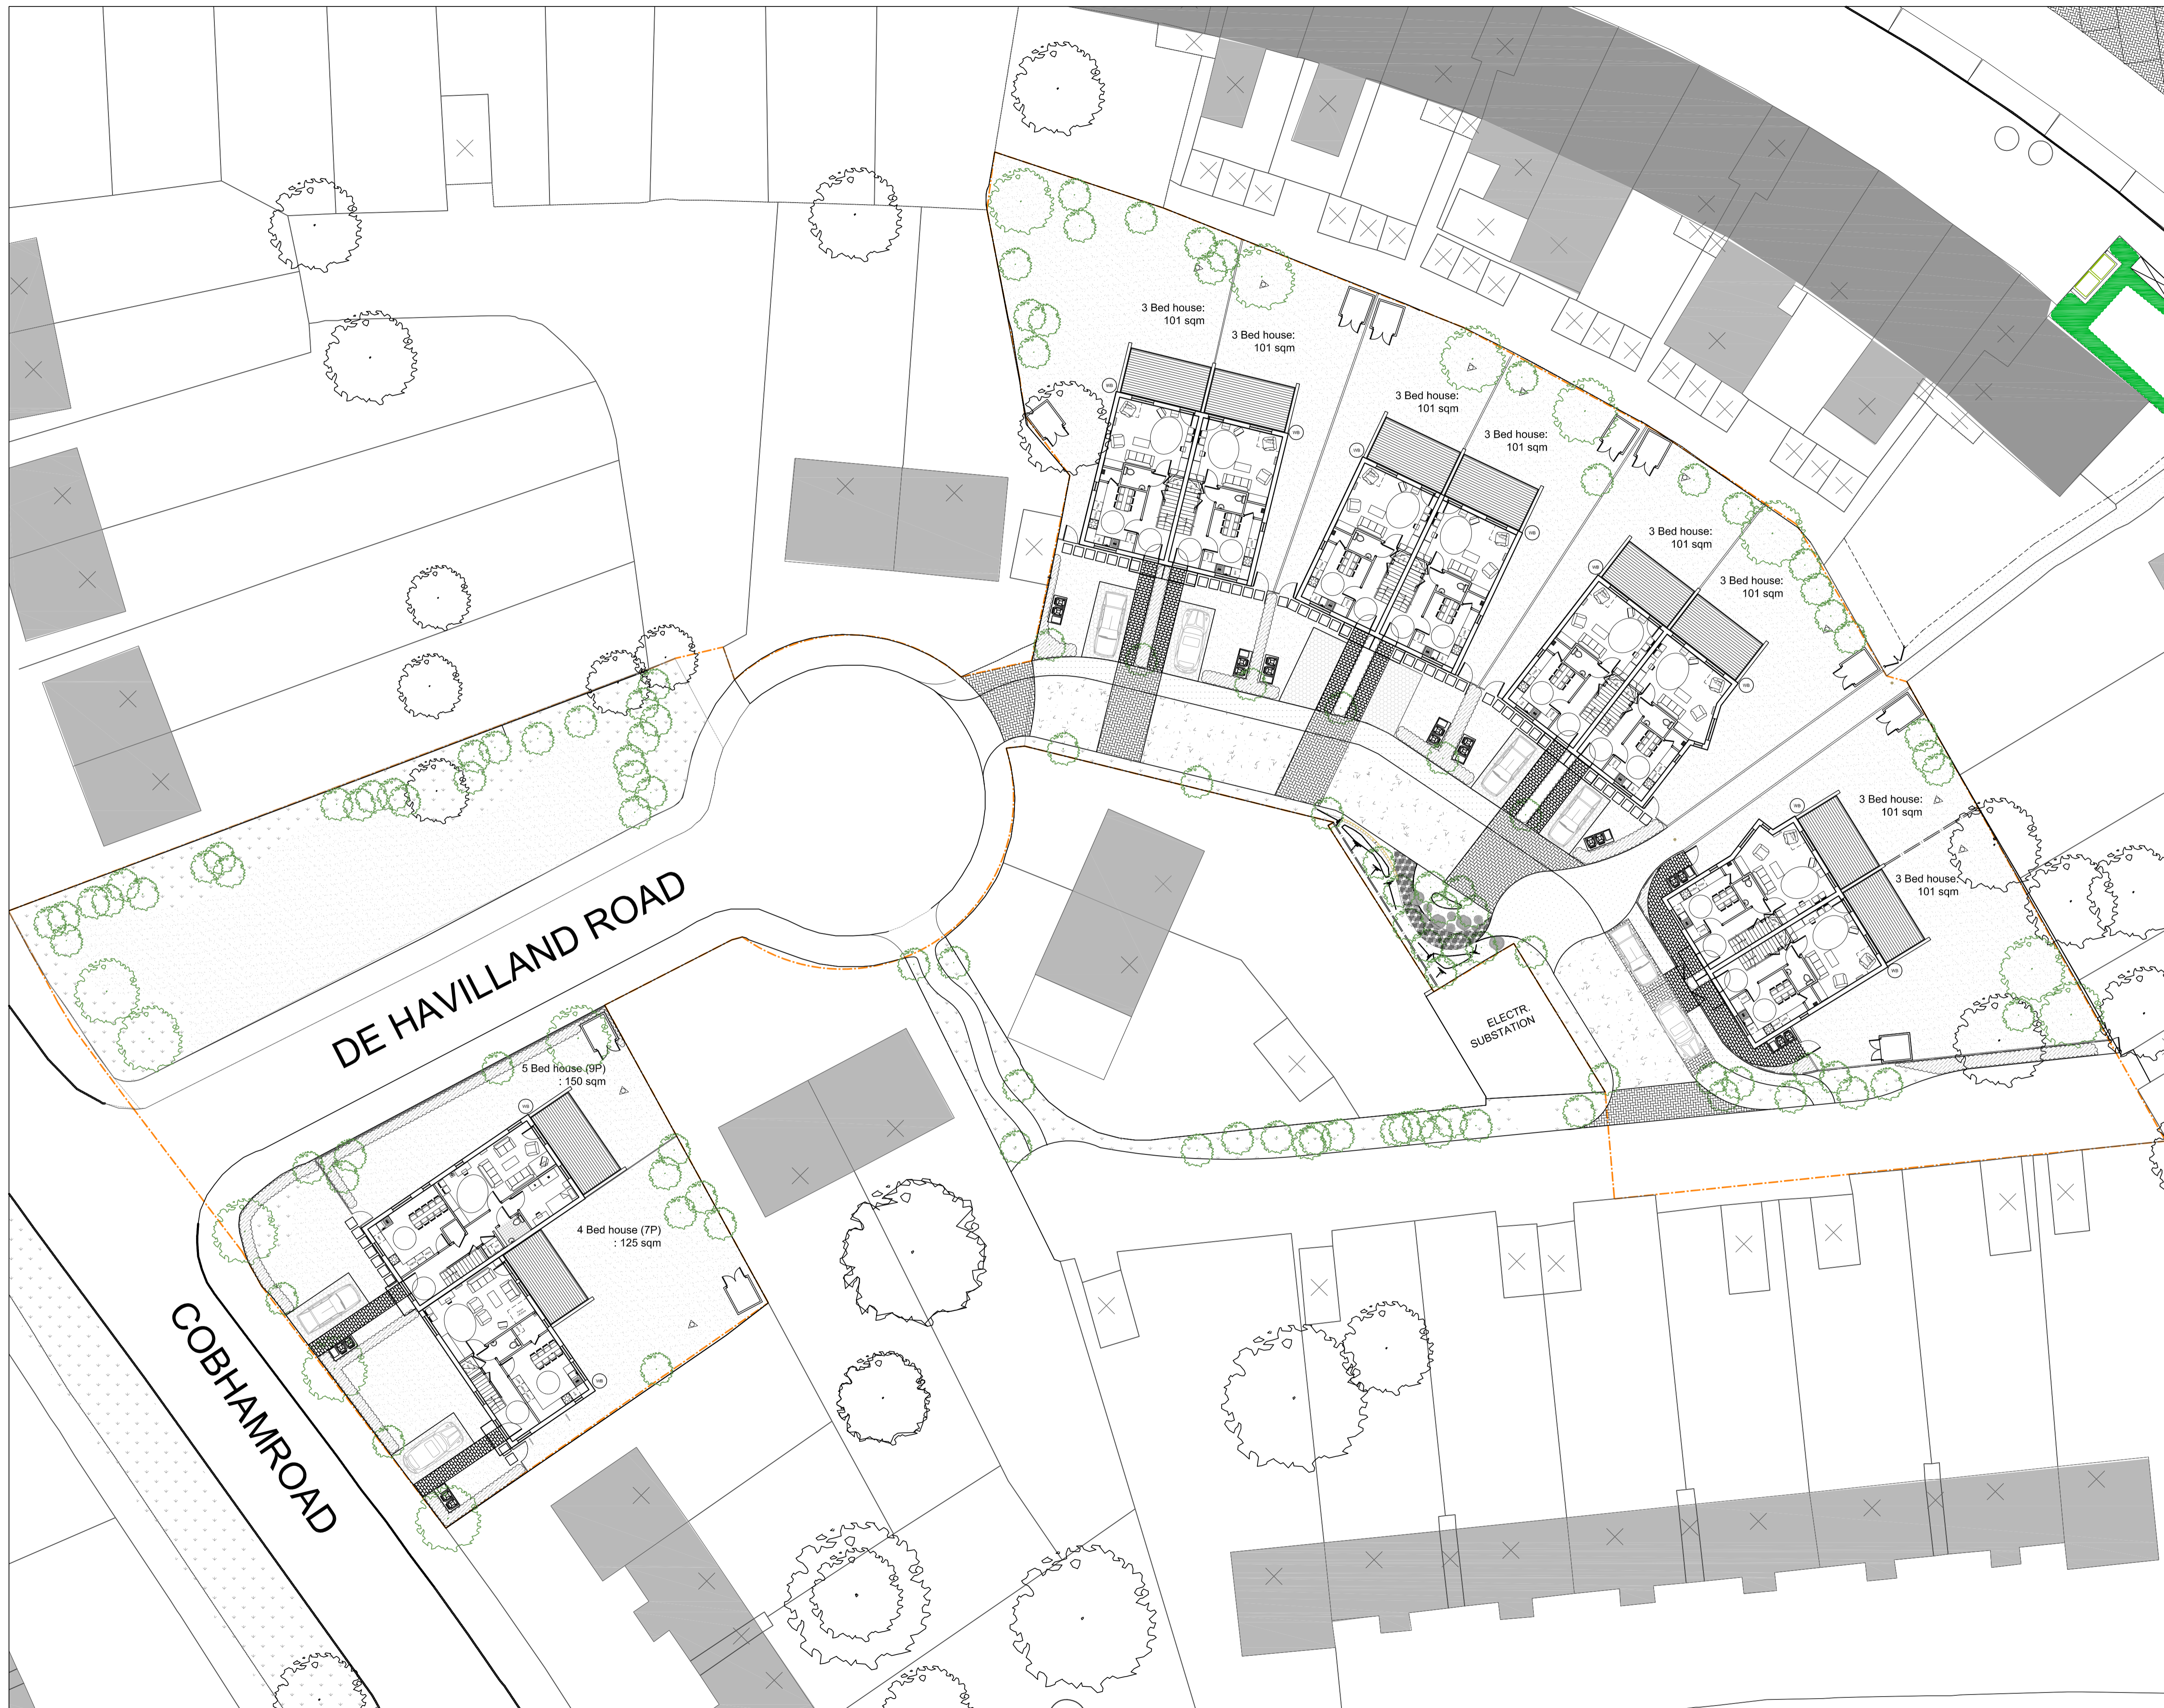


DO NOT SCALE DIMENSIONS OFF THIS DRAWING
 CHECK ALL DIMENSIONS ON SITE BEFORE FABRICATION
 REPORT ALL ERRORS OR OMISSIONS TO SPRUNT LIMITED
 THIS DRAWING IS PROTECTED UNDER COPYRIGHT AND
 SHALL NOT BE REPRODUCED IN PART OR WHOLE WITHOUT
 PRIOR EXPRESSED PERMISSION OF SPRUNT LIMITED

Accommodation

Total number of units:
 8 x 3B houses
 1 x 4B house
 1 x 5B house

TOTAL: 10 units

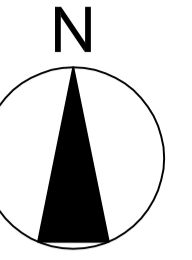

REV BY	DATE	CHK	DESCRIPTION

STATUS
FOR PLANNING

CONTRACTOR
Lovell Partnerships Ltd

PROJECT
**Brabazon Estate
 Site C1**

CLIENT
Hounslow Homes

DRAWING TITLE
Groundfloor C1

DATE CREATED 26.01.11	SCALE 1:200@A1
--------------------------	-------------------

DRAWN / AMENDED BY IMBRZEZINSKA	CHECKED Thenson
------------------------------------	--------------------

DRAWING NO & REVISION
12305_C1_02_01

sprunt.

SPRUNT The Quadrangle, 2nd Floor, 180 Wandour Street, London W1F 8FY
 T +44 (0)20 7287 1153 F +44 (0)20 7287 3675
 www.sprunt.net